


Suite 580
 One Penn Center
 5th Floor
 Philadelphia, PA


Project Information:

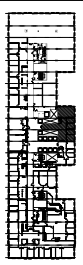

Key Plan:
 Drawn By: RLH
 Checked By:
 Approved By:
 Scale: AS NOTED
 Project No.: 14003.01
 RECORD CONDITIONS PLAN
 Sheet Description:
 Date: 01/07/14

RC-580

Sheet No.:
 Page No.: 01 of 01

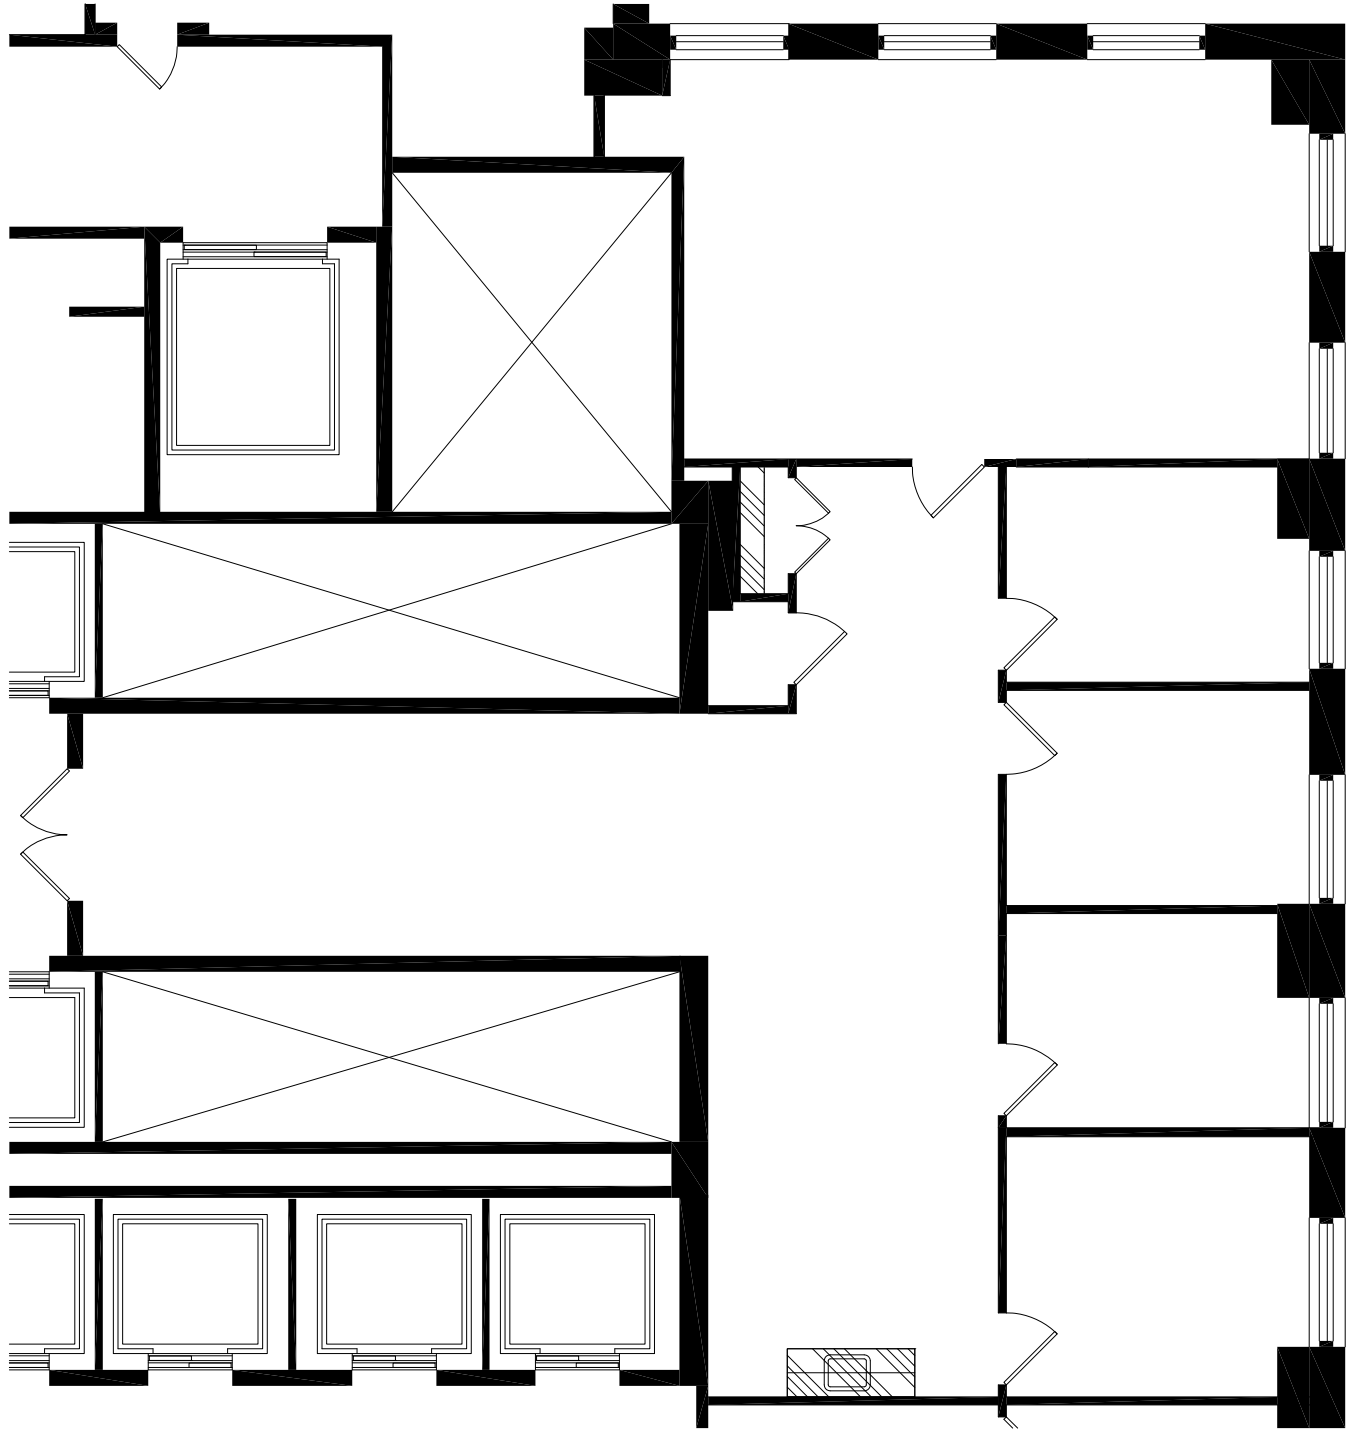

1
 RC RECORD CONDITIONS
 SCALE: 1/8" = 1'-0"