


1
RC


RECORD CONDITIONS PLAN
SCALE: 1/8" = 1'-0"

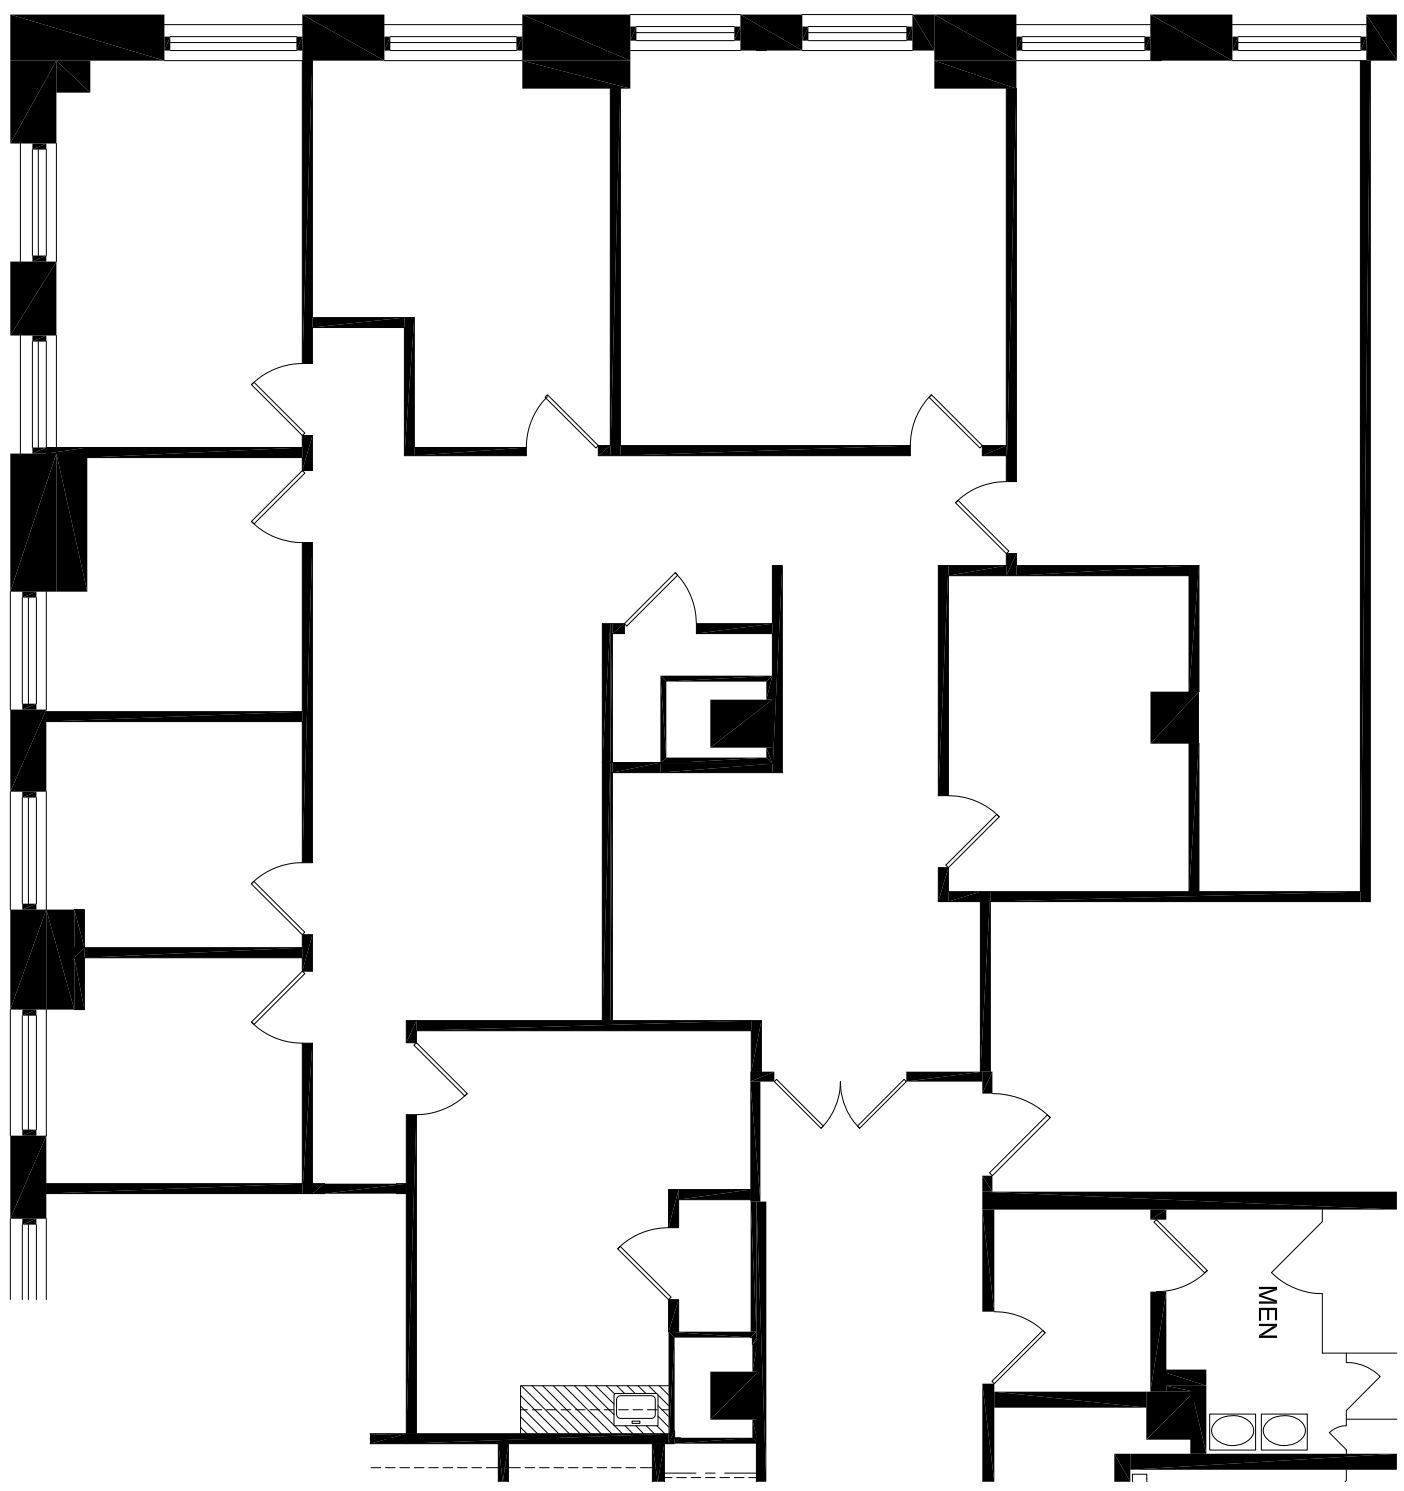

L2 Partridge
 ARCHITECTURE | INTERIORS
 11717 ARCH STREET, SUITE 4101
 PHILADELPHIA, PA 19103
 267.809.8400 F
 215.557.7964 F
 www.l2partridge.com

SUITE 1690
 One Penn Center
 16th Floor
 Philadelphia, PA

Project Information:

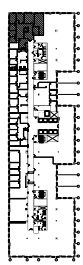

Key Plan:
 Drawn By: AMC
 Checked By: -
 Approved By: -
 Scale: AS NOTED
 Project No.: 16010.01
 RECORD CONDITIONS PLAN

Sheet Description:
 Date: 01/29/16

RC-1690

Sheet No.:
 Page No.: 01 of 01